



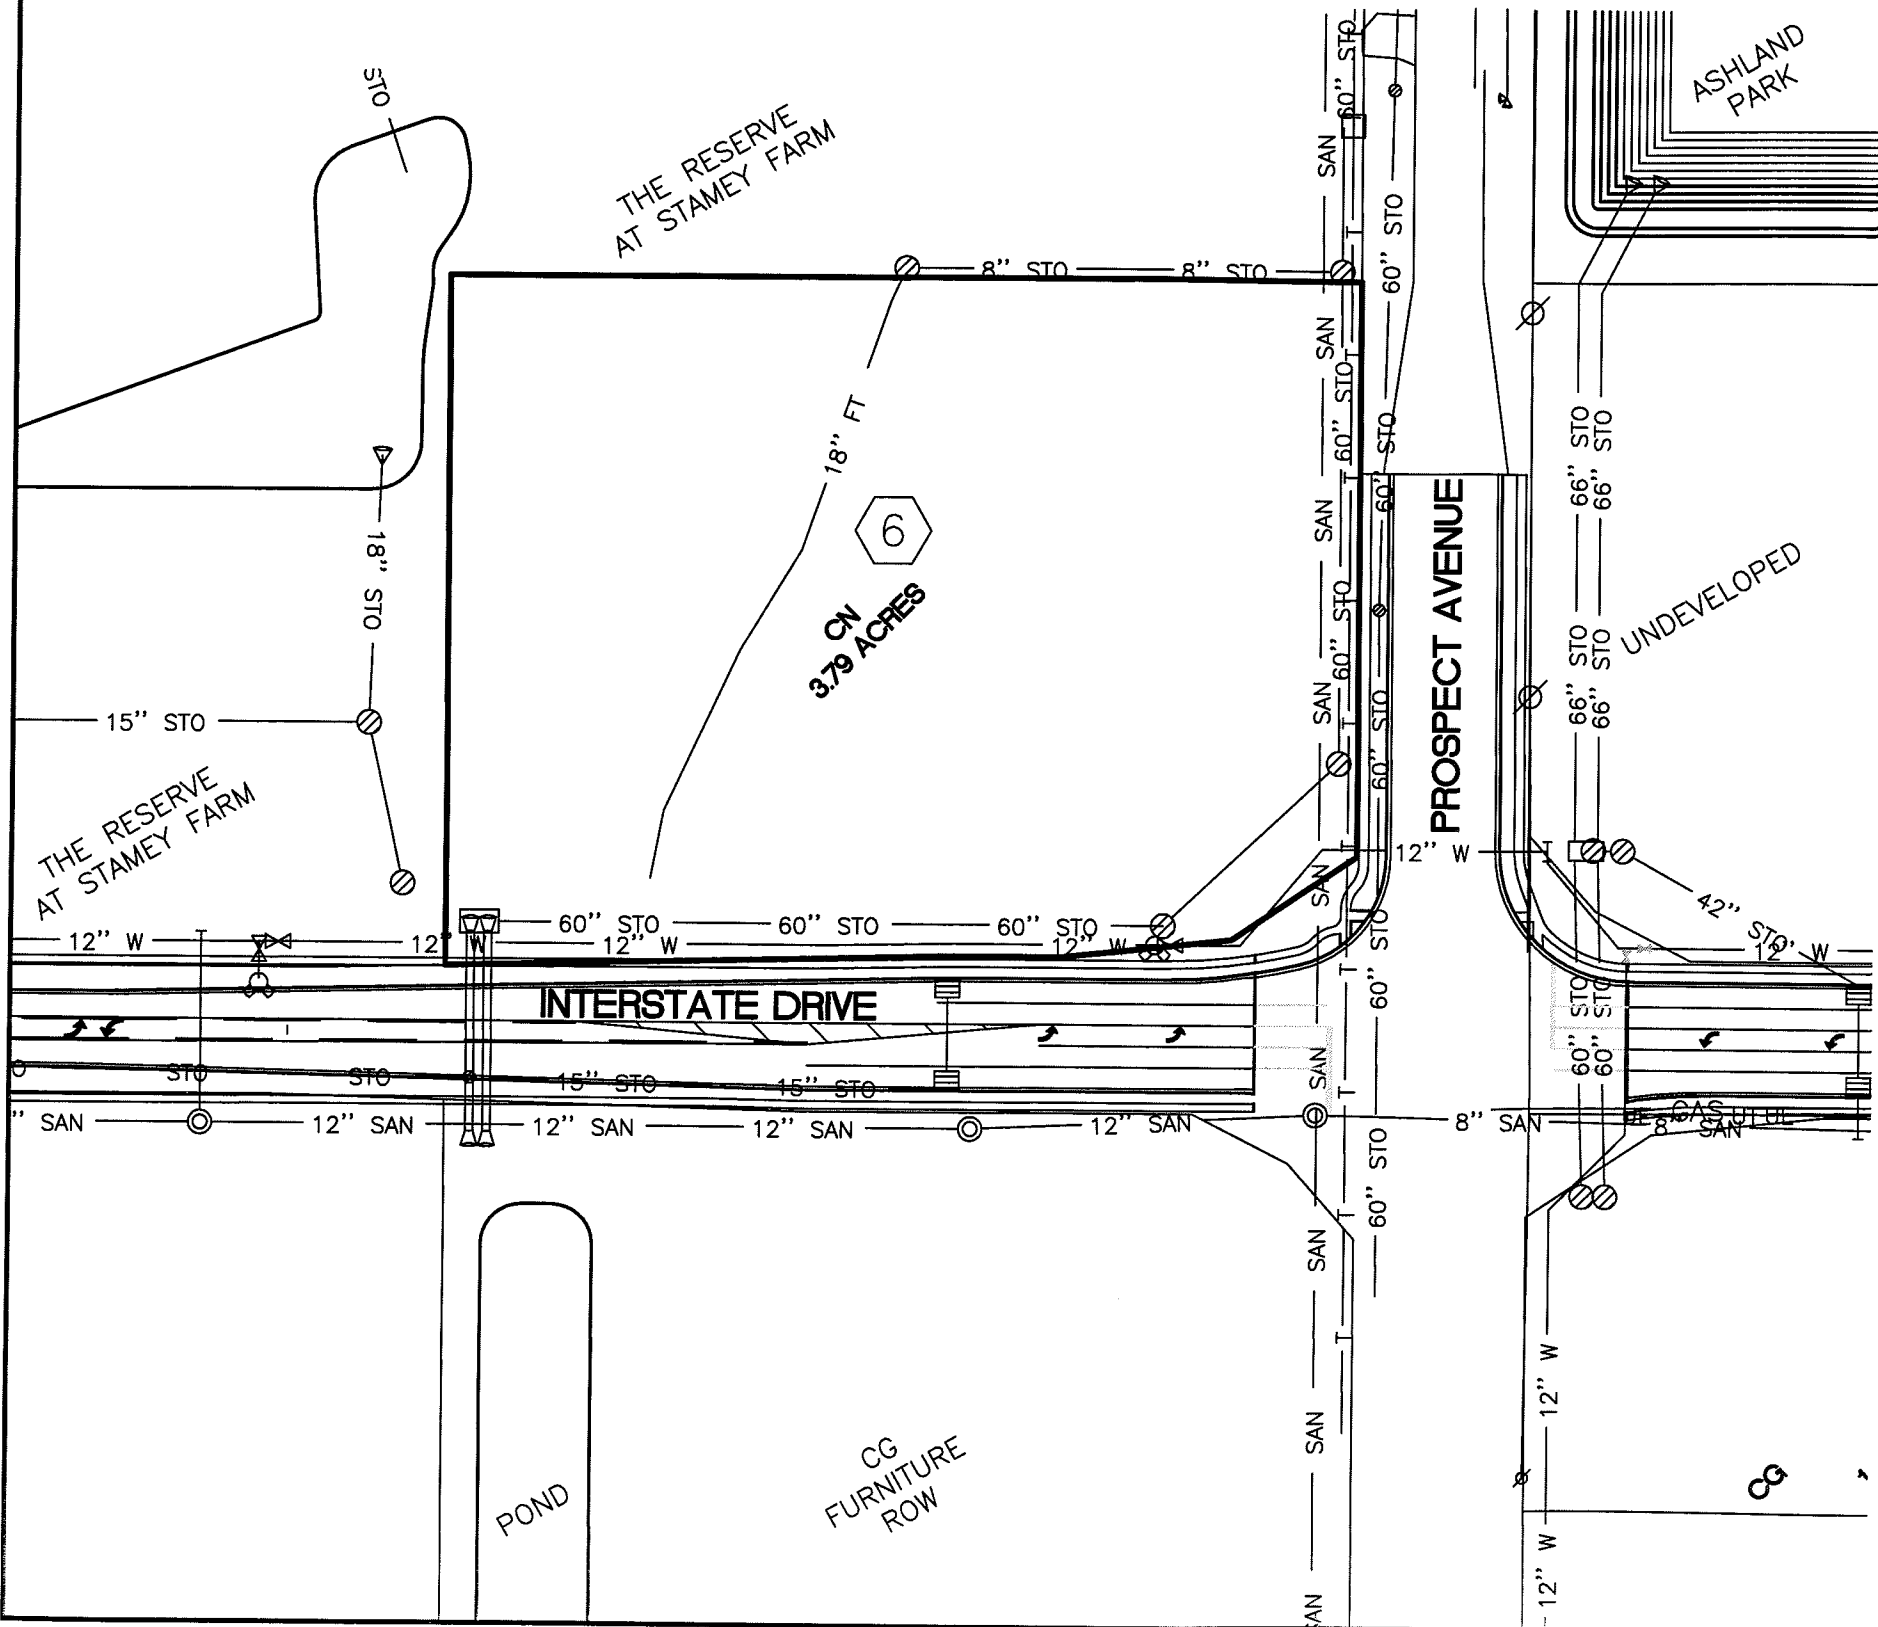

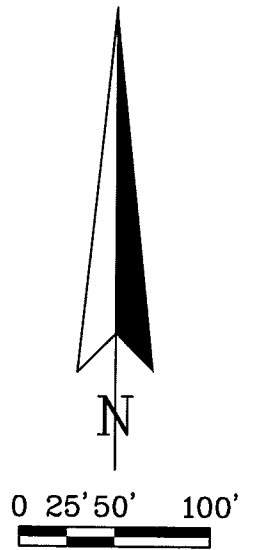







THE PROPERTY UTILITY SUMMARY

TRACT 6 OF THE STAMEY/ATKINS AREA GENERAL PLAN

CHAMPAIGN, ILLINOIS



LEGEND

-  SANITARY MANHOLE
-  STORM MANHOLE
-  STORM INLET
-  FLARED END SECTION
-  FIRE HYDRANT
-  WATER VALVE
-  BOUNDARY OF TRACT
-  SANITARY LINE
-  STORM LINE
-  WATER LINE

R:\2005\05449\05449UTIL.dwg, TRACT 6, 12/15/2005 01:09:45 PM, ENC

Job #05449
 Drawn By: ALP
 Date: 11/7/05 Revised:
HDC
 ENGINEERING
 Professional Design Firm License No. 184-003223
 Expires: 4/30/2007
 201 West Springfield, Suite 300,
 Champaign, Illinois 61824-0140
 Phone No. 217-352-6976