
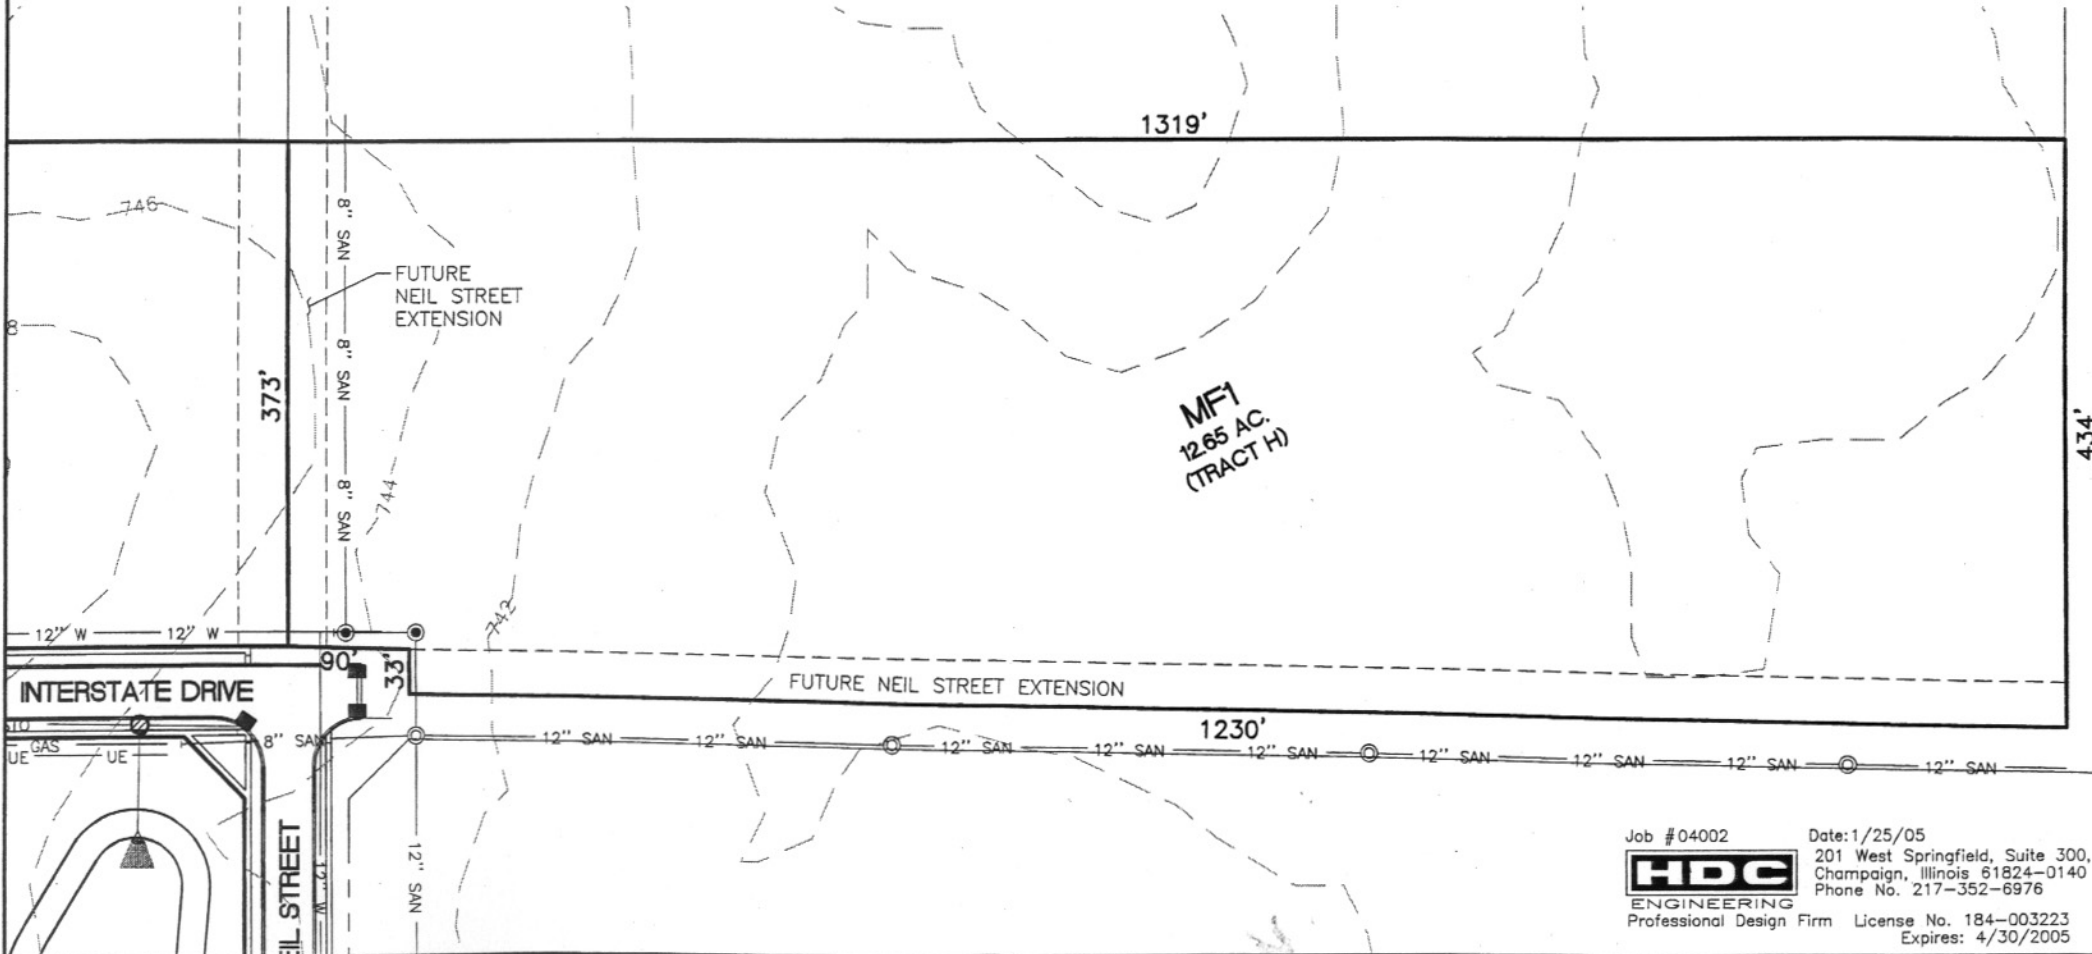


LOCATION MAP
N.T.S.

LEGEND

- BOUNDARY LINE
- STO — STORM LINE
- SAN — SANITARY LINE
- W — WATER LINE
- GAS — GAS LINE
- UE — UNDER GROUND ELECTRIC LINE
- STORM INLET
- ⊗ STORM MANHOLE
- ⊙ SANITARY MANHOLE

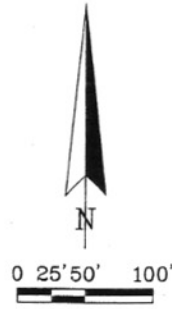

Job # 04002 Date: 1/25/05
HDC
 ENGINEERING
 Professional Design Firm License No. 184-003223 Expires: 4/30/2005
 201 West Springfield, Suite 300,
 Champaign, Illinois 61824-0140
 Phone No. 217-352-6976