
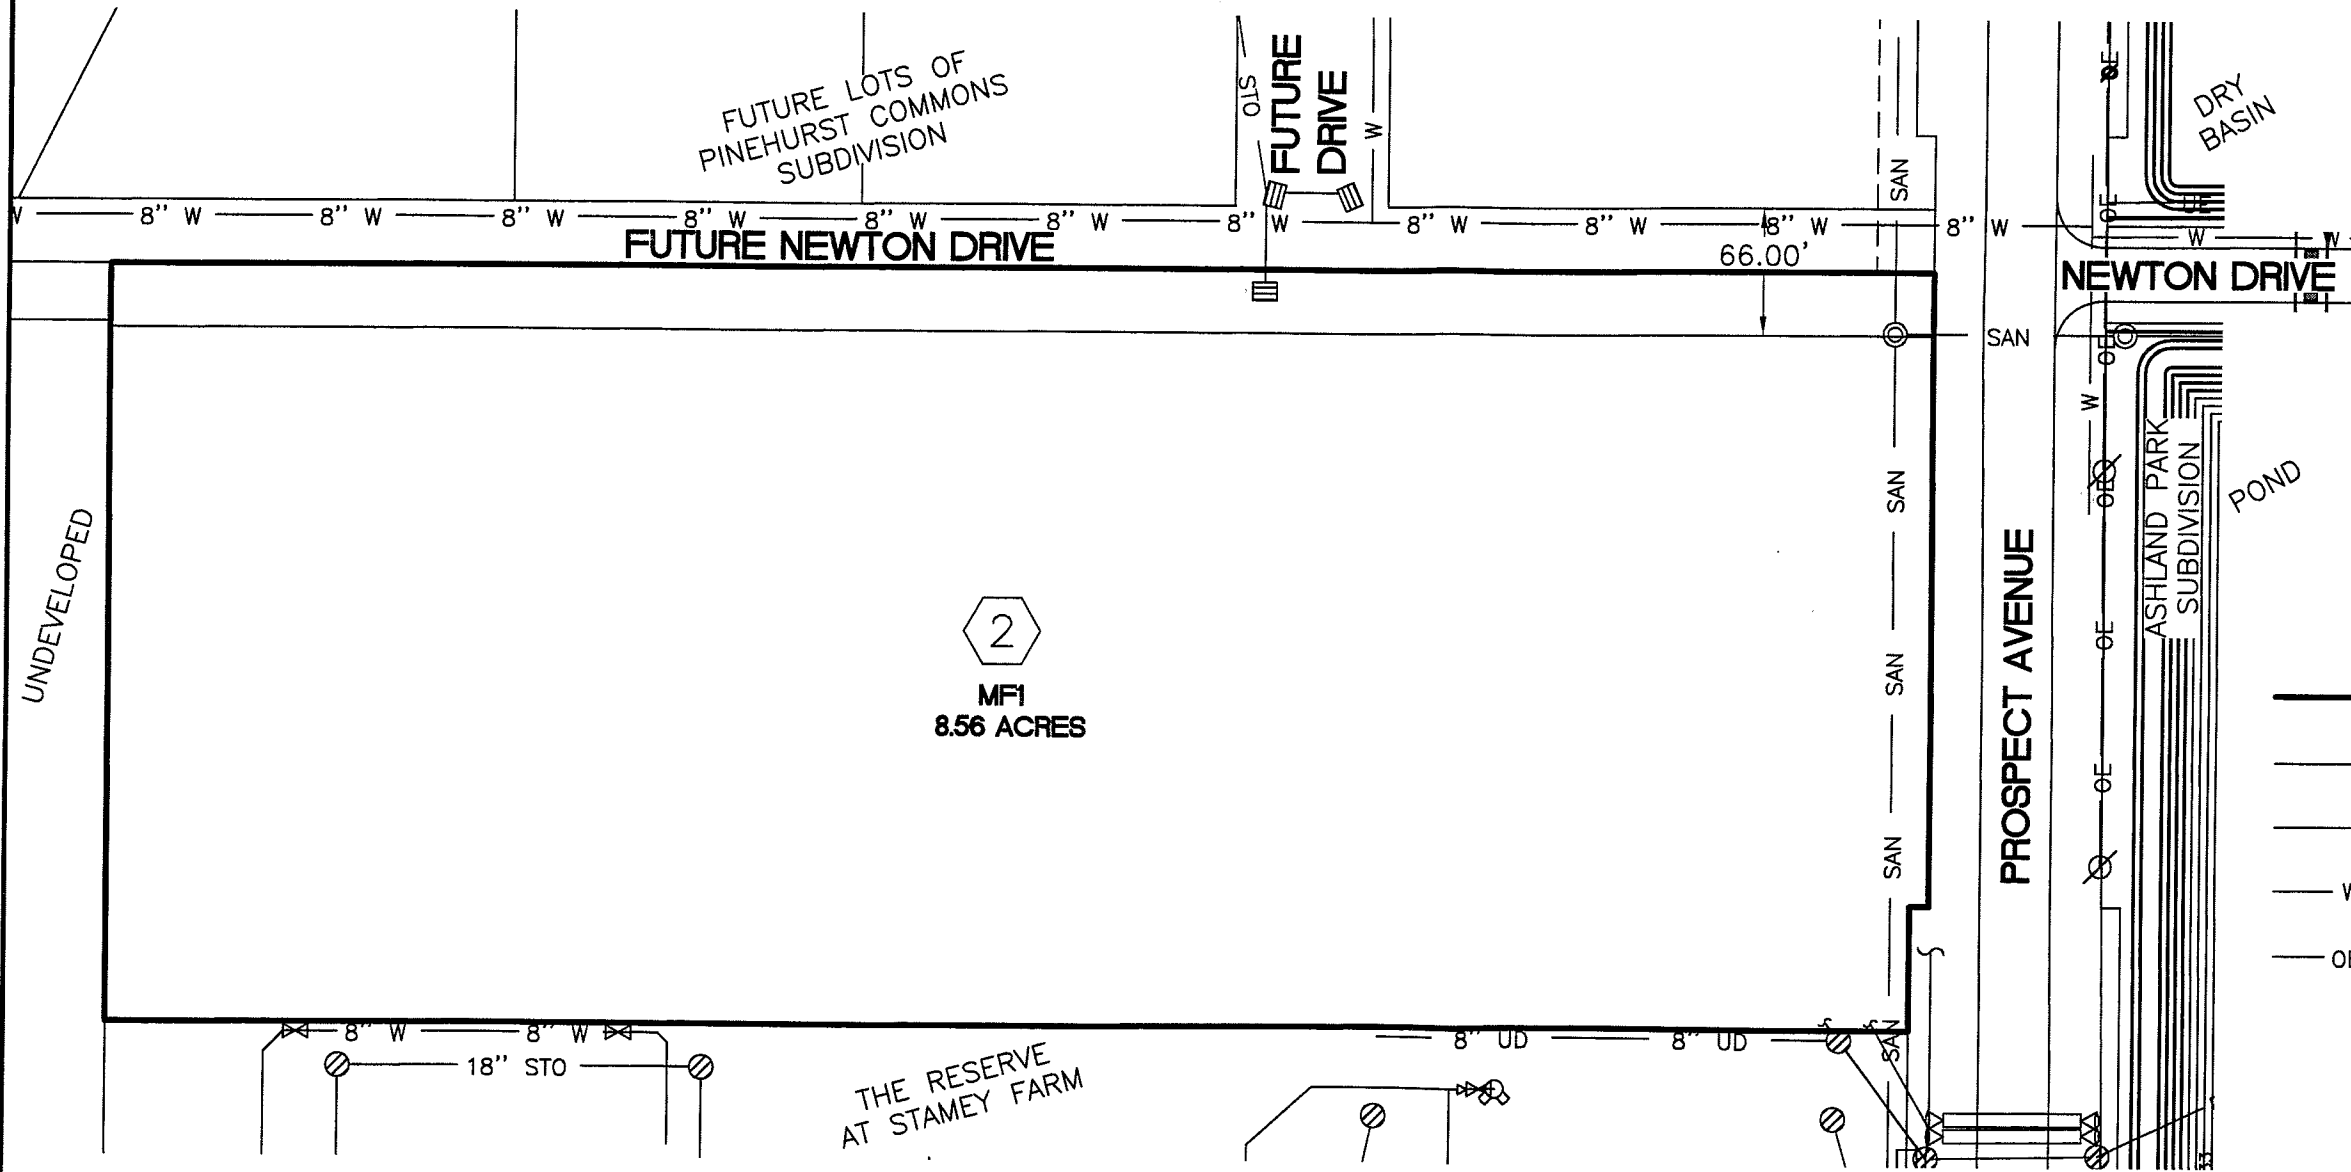


THE PROPERTY UTILITY SUMMARY

TRACT 2 OF THE STAMEY/ATKINS AREA GENERAL PLAN

CHAMPAIGN, ILLINOIS

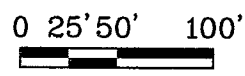

LEGEND

- ⊙
SANITARY MANHOLE
- ⊗
STORM MANHOLE
- ▤
STORM INLET
- ▽
FLARED END SECTION
- ⊗
FIRE HYDRANT
- ⊗
WATER VALVE
- TRACT BOUNDARY
- SAN
SANITARY LINE
- STO
STORM LINE
- W
WATER LINE
- OE
OVERHEAD ELECTRIC LINE

R:\2005\05449\05449UTIL.dwg, TRACT 2, 12/15/2005 11:40:17 AM, ENC

Job #05449
 Drawn By: ALP Date: 11/7/05 Revised:
HDC ENGINEERING
 201 West Springfield, Suite 300,
 Champaign, Illinois 61824-0140
 Phone No. 217-352-6976
 Professional Design Firm License No. 184-003223
 Expires: 4/30/2007