
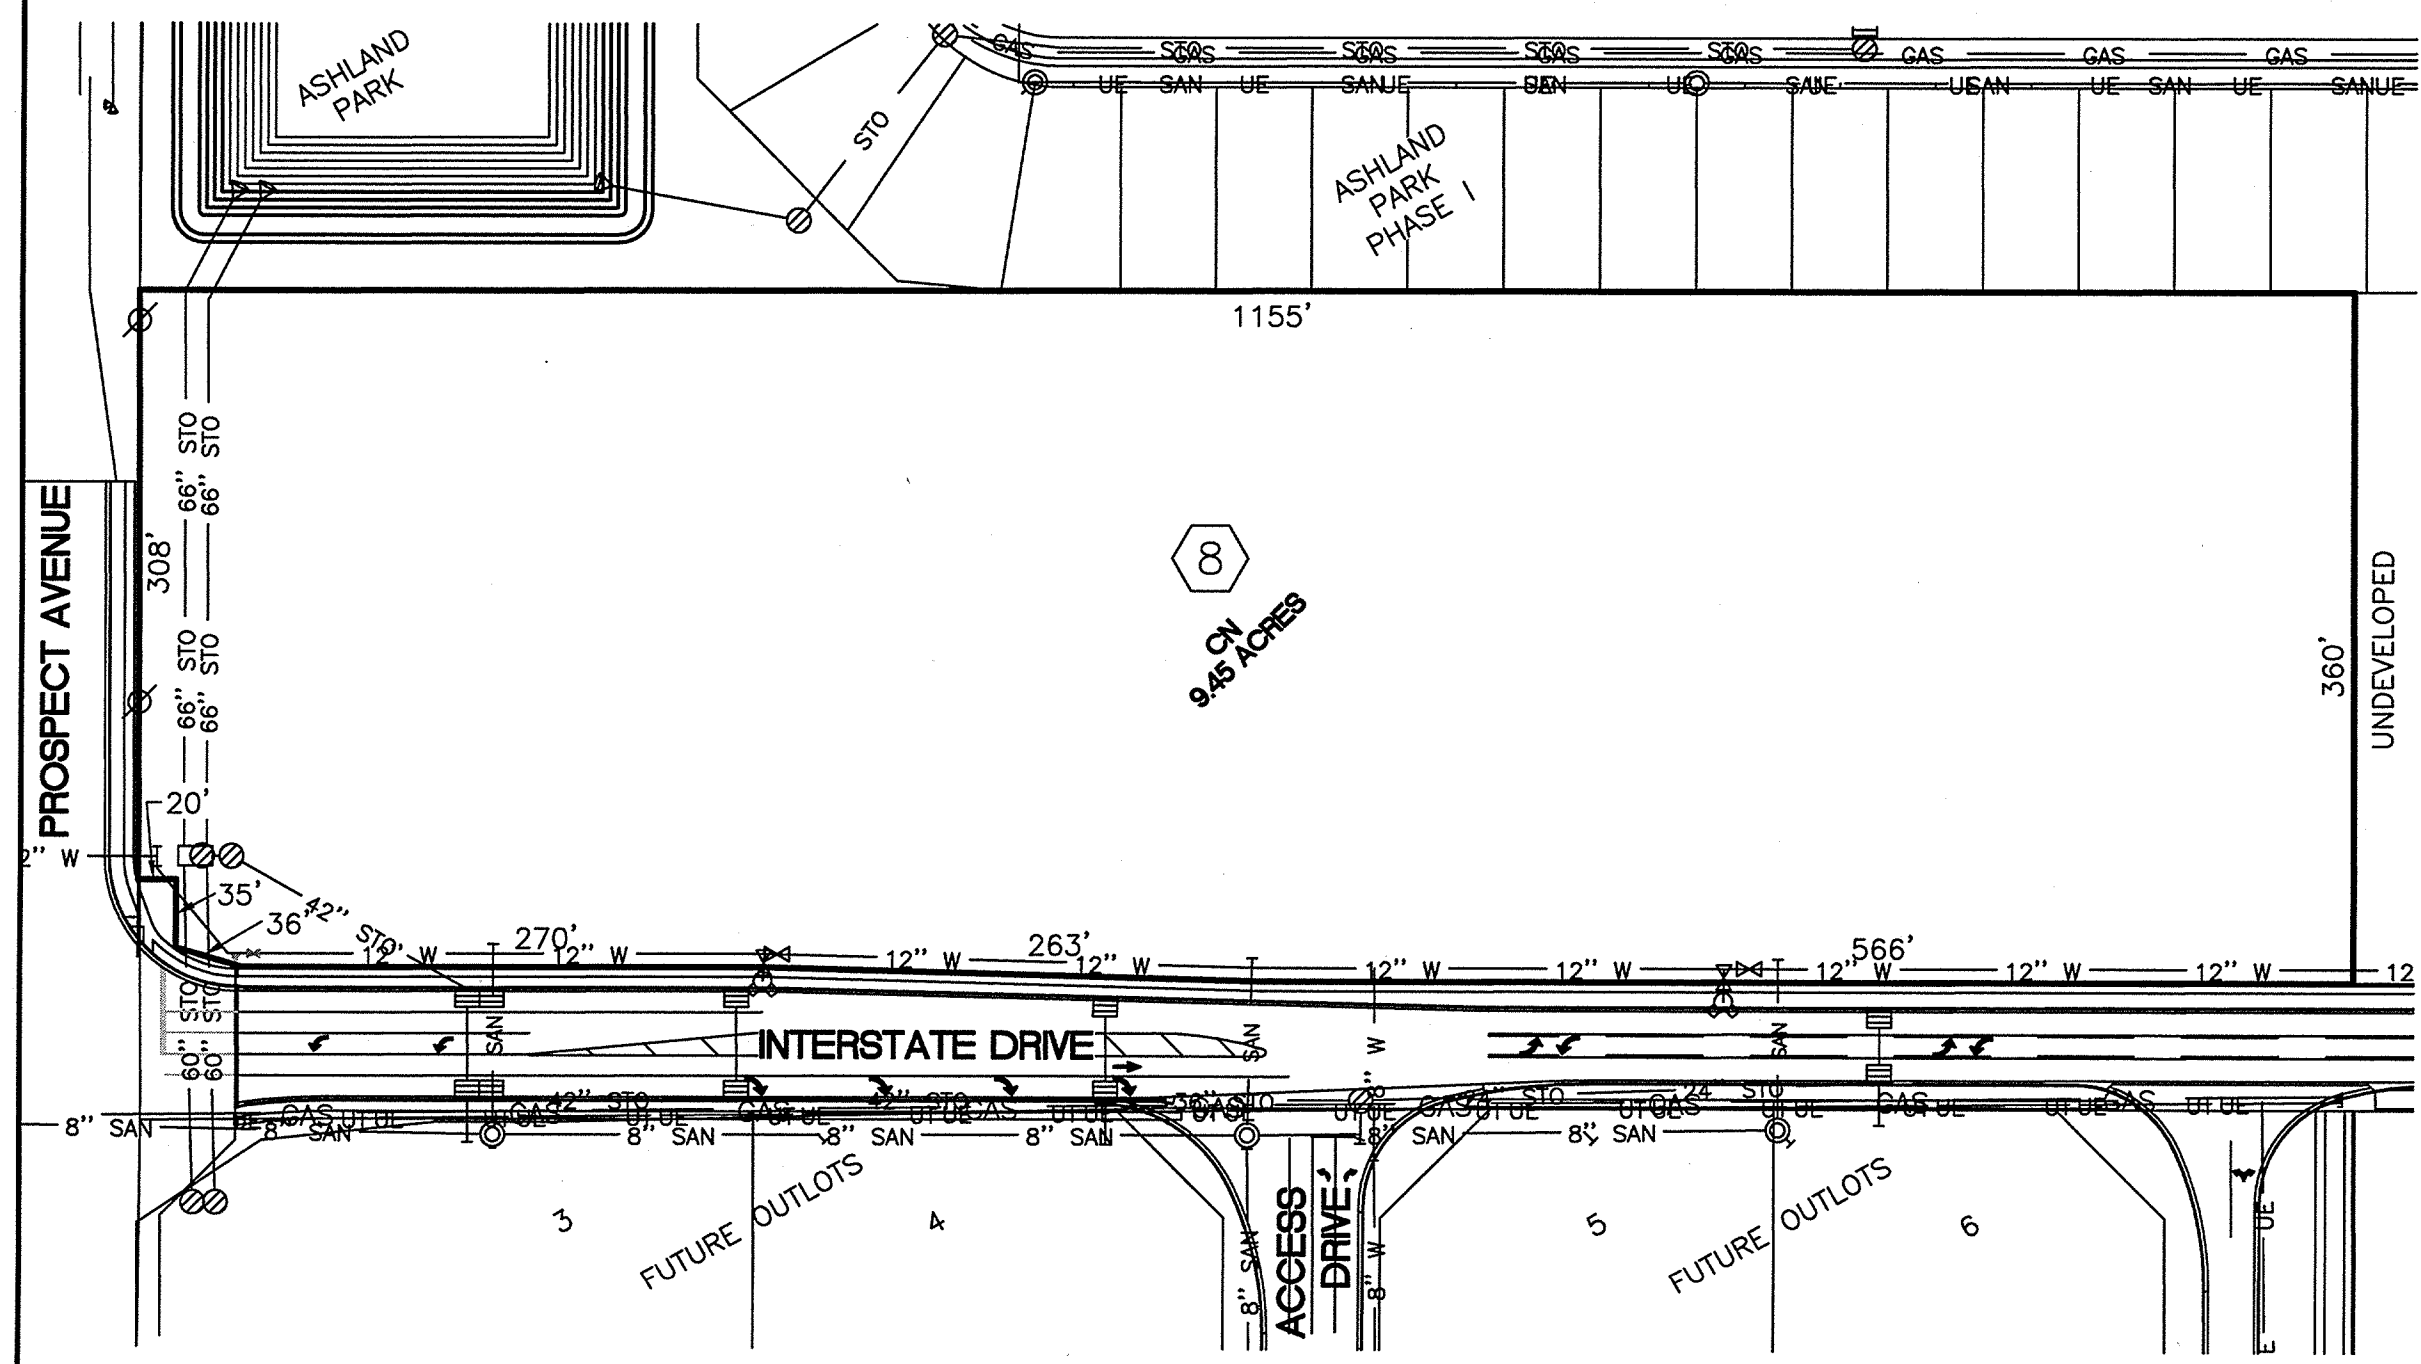


# THE PROPERTY UTILITY SUMMARY

## TRACT 8 OF THE STAMEY/ATKINS AREA GENERAL PLAN

### CHAMPAIGN, ILLINOIS

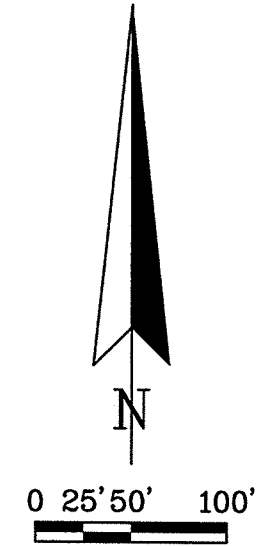

**LEGEND**

- ⊙ SANITARY MANHOLE
- ⊗ STORM MANHOLE
- ▤ STORM INLET
- ▽ FLARED END SECTION
- ⊕ FIRE HYDRANT
- ⊗ WATER VALVE
- TRACT BOUNDARY
- GAS — GAS LINE
- SAN — SANITARY LINE
- STO — STORM LINE
- W — WATER LINE

R:\2005\05449\05449UTIL.dwg, TRACT 8, 1/30/2006 10:05:46 AM, ENC

Job #05449  
 Drawn By: ALP/ENC Date: 11/7/05 Revised: 11/30/06  
**HDC**  
 ENGINEERING  
 Professional Design Firm License No. 184-003223  
 Expires: 4/30/2007  
 201 West Springfield, Suite 300,  
 Champaign, Illinois 61824-0140  
 Phone No. 217-352-6976